



THIS DOCUMENT IS PRELIMINARY IN NATURE

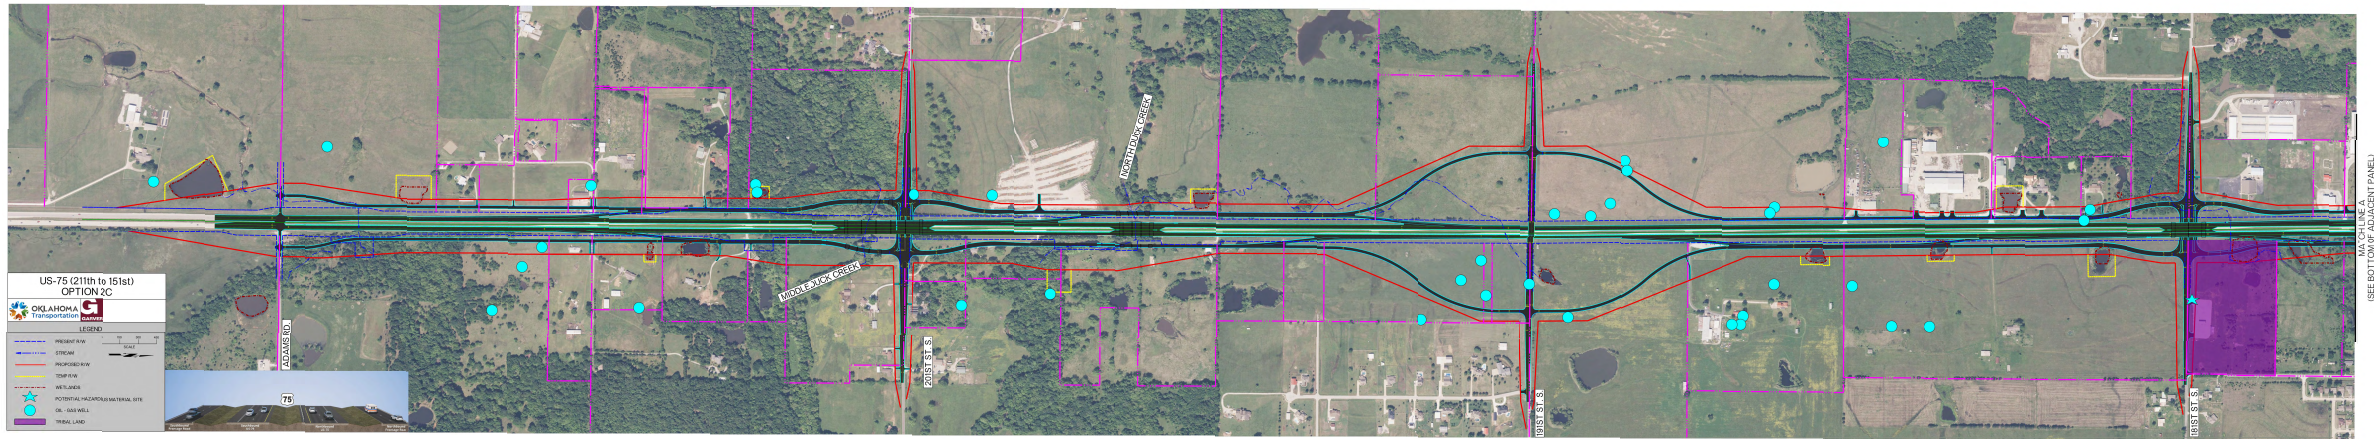

SEE BOTTOM OF ADJACENT PANEL

THIS DOCUMENT IS PRELIMINARY IN NATURE

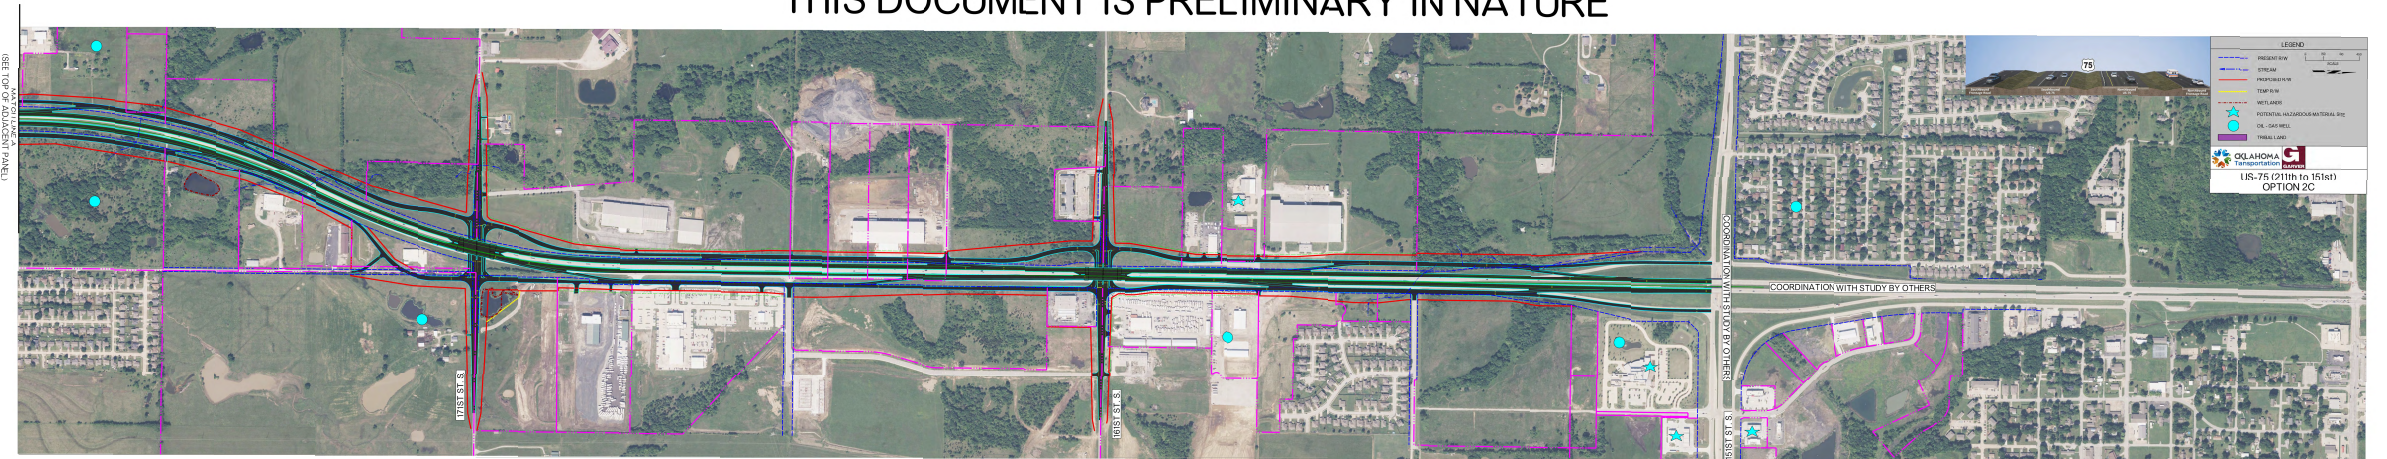

SEE TOP OF ADJACENT PANEL

THIS DOCUMENT IS PRELIMINARY IN NATURE